



Planning Pack Map

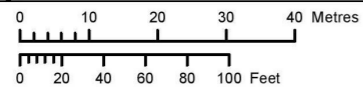

OUTPUT SCALE: 1:1,000

CAPTURE RESOLUTION:
The map objects are only accurate to the resolution at which they were captured. Output scale is not indicative of data capture scale. Further information is available at: <http://www.osi.ie; search 'Capture Resolution'>

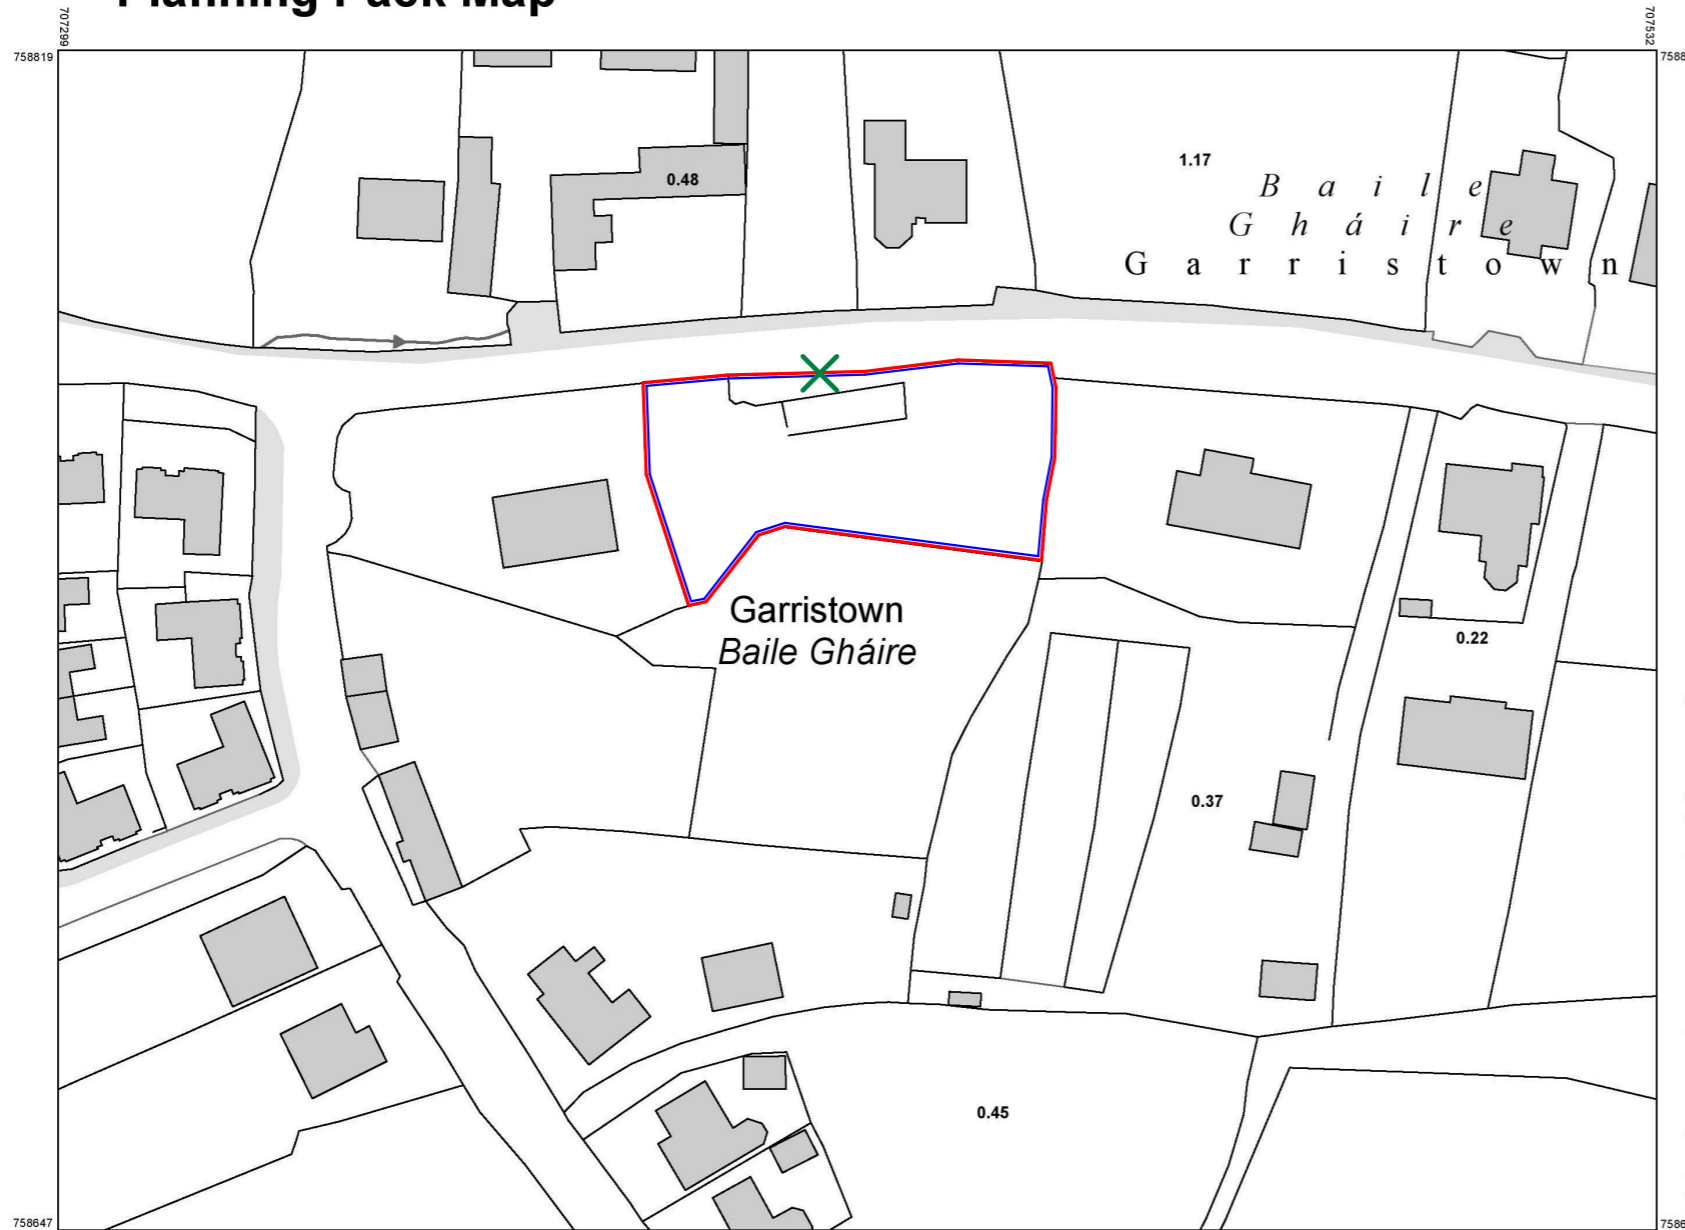

CENTRE COORDINATES:
ITM 707416,758733

PUBLISHED: 18/01/2019 **ORDER NO.:** 50042387_1

MAP SERIES: 1:2,500 **MAP SHEETS:** 2717-B

COMPILED AND PUBLISHED BY:
Ordnance Survey Ireland, Phoenix Park, Dublin 8, Ireland.

Unauthorised reproduction infringes Ordnance Survey Ireland and Government of Ireland copyright.

All rights reserved. No part of this publication may be copied, reproduced or transmitted in any form or by any means without the prior written permission of the copyright owners.

The representation on this map of a road, track or footpath is not evidence of the existence of a right of way.

Ordnance Survey maps never show legal property boundaries, nor do they show ownership of physical features.

© Suirbhéireacht Ordanáis Éireann, 2019
© Ordnance Survey Ireland, 2019
www.osi.ie/copyright

LEGEND:
<http://www.osi.ie; search 'Large Scale Legend'>

desiun

copyright desiun architects - do not build from this drawing unless it is marked for CONSTRUCTION

26 Eustace Street
Temple Bar
D02 TR98
www.desiun.ie
mail@desiun.ie

KEY

- SITE BOUNDARY
- SITE BOUNDARY - OWNERSHIP
- X SITE NOTICE

revision	date	description
1	19/10/20	Stage 01
2	27/11/20	Internal Consultation
3	03/03/21	Public Consultation

project 20004
Garristown, Fingal, Co. Dublin

client NEHA

project stage PLANNING

drawing number 205

drawing description
Location Plan - OS Map 1:1000 @ A3

revision 3 issue date 03/03/21

1 Location Plan - OS Map 1 : 1000