


MAYESTON AREA MAP – Scale 1 : 500

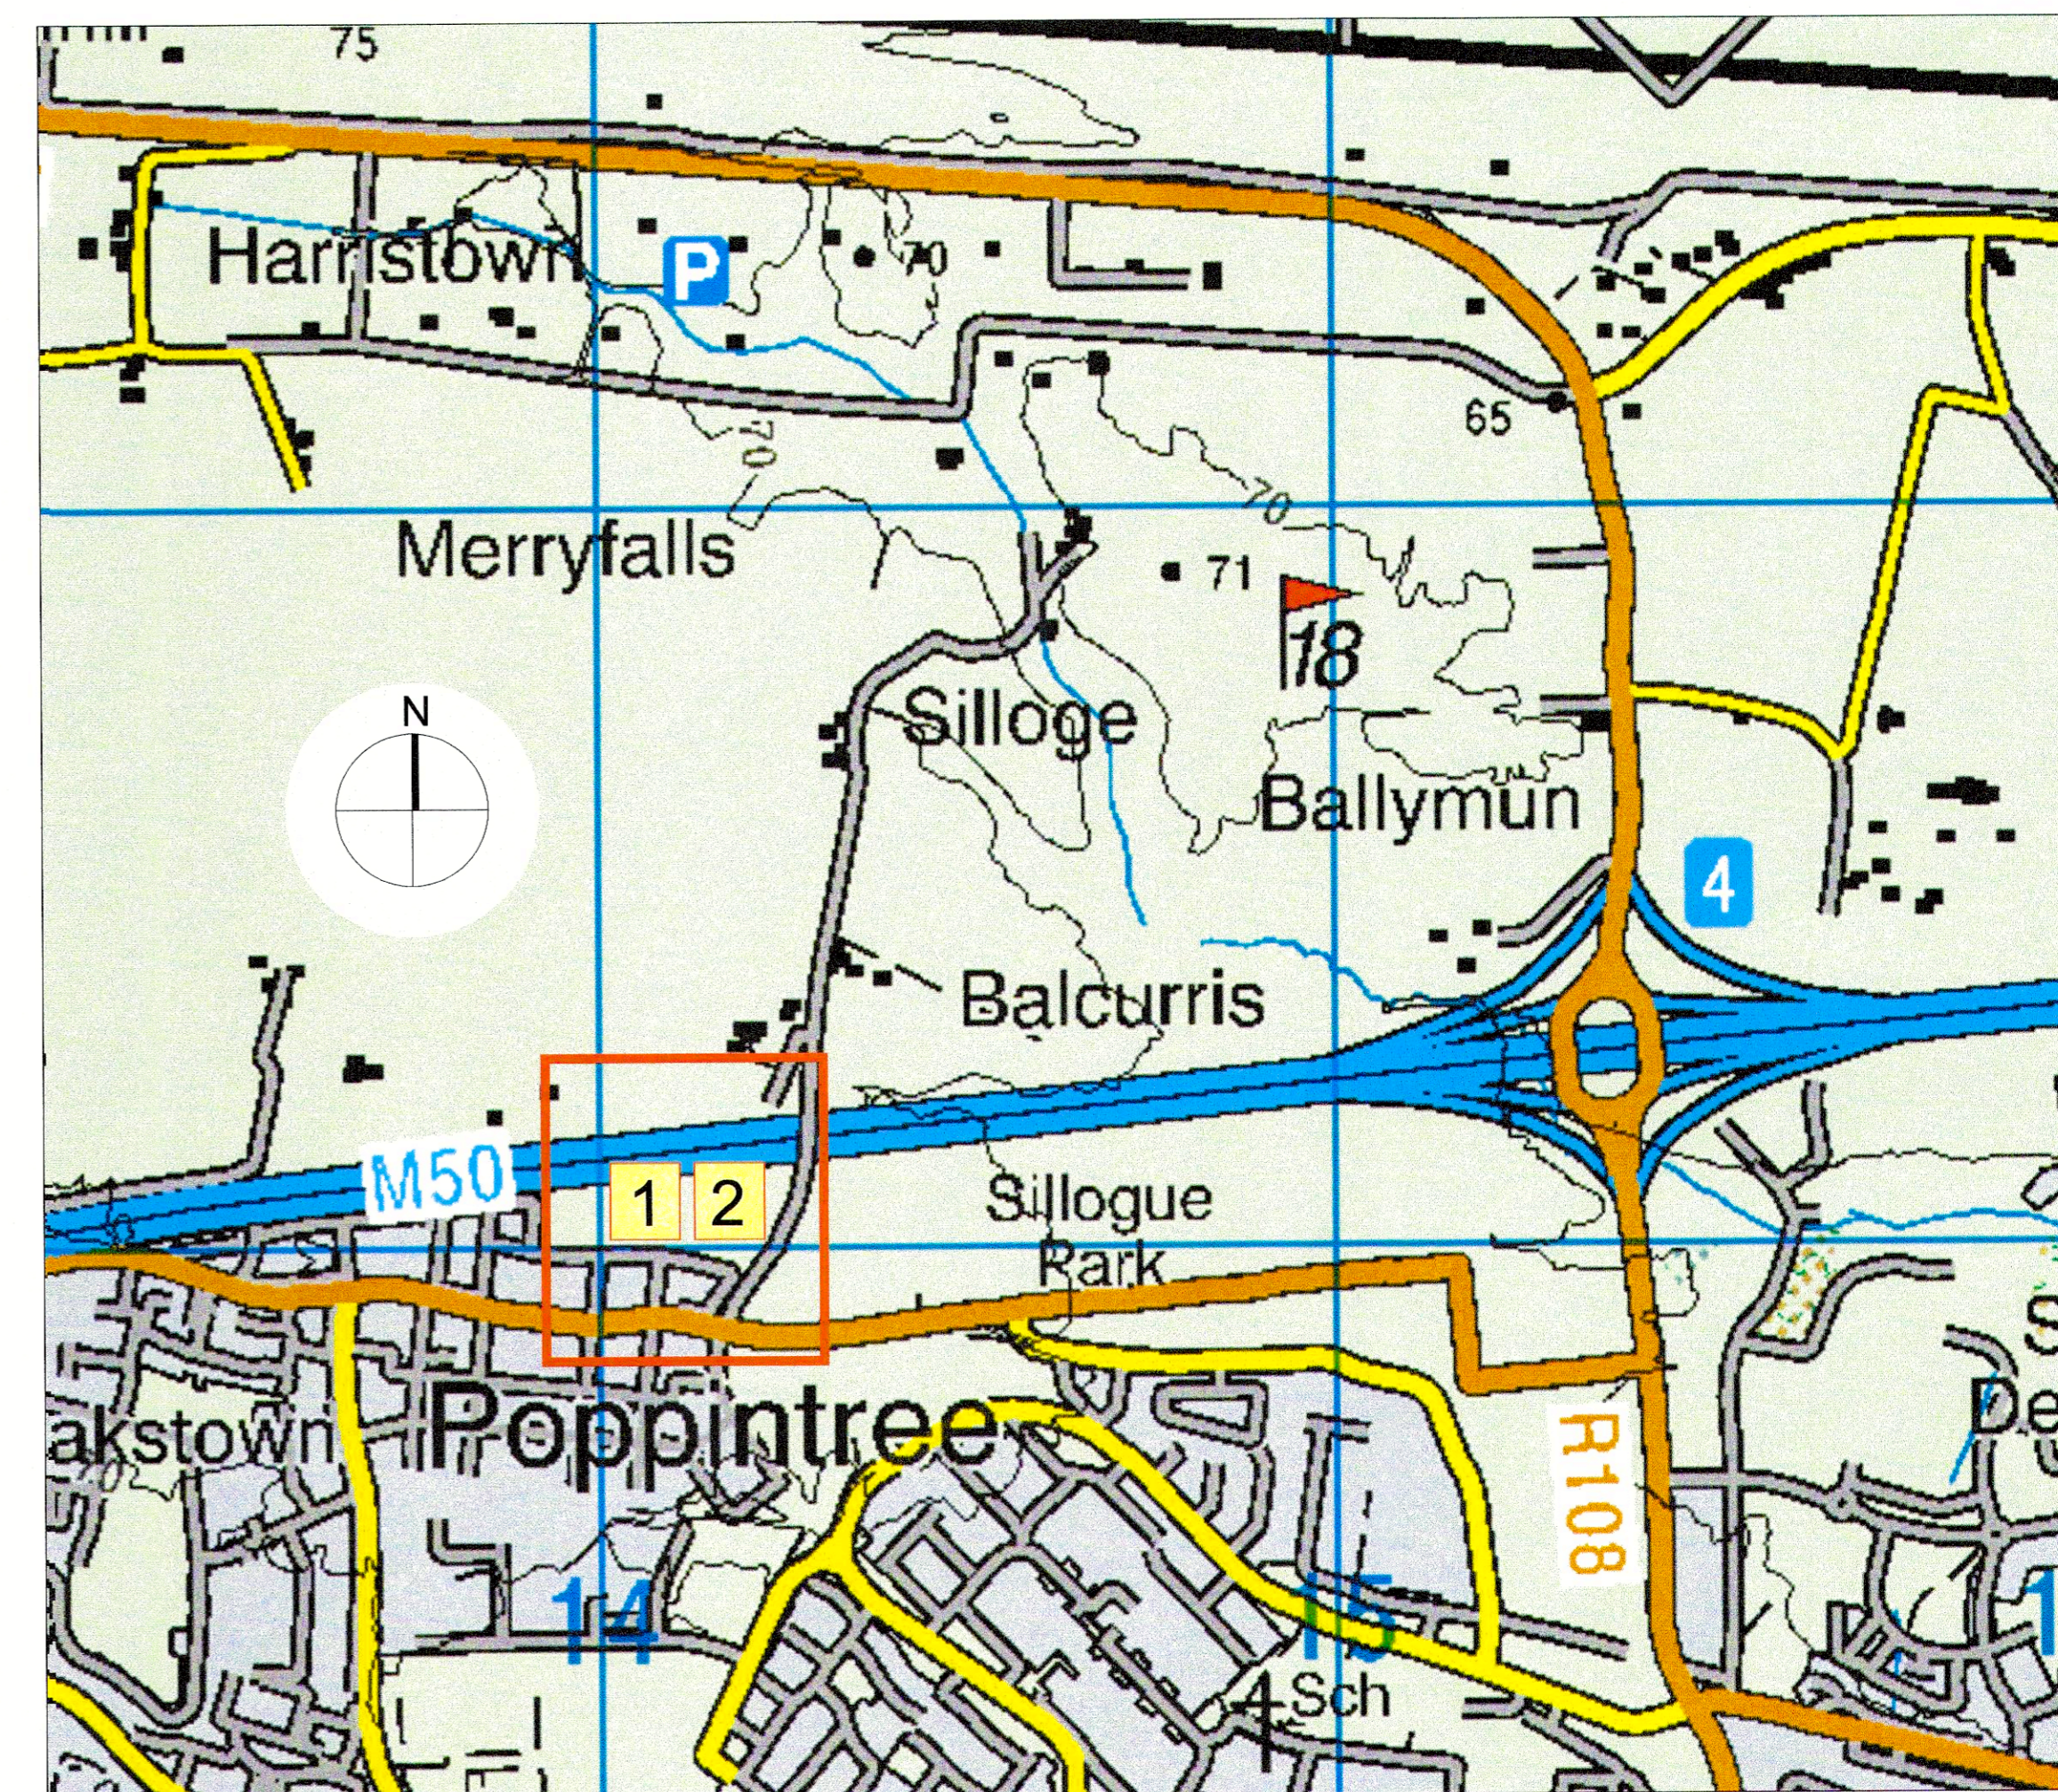

SITE(S) LOCATION MAP – NTS

Plot Number	Address	Permanent Acquisition Area sq. m
1	Parcel of Land at Mayeston Downs. Dublin 11.	321.98 sq.m
2	Parcel of Land at Mayeston Green. Dublin 11.	68.25 sq.m

**LEGEND**

- PERMANENT ACQUISITION
- PLOT REFERENCE 1

**Comhairle Contae  
Fine Gall**  
Fingal County  
Council



COMHAIRLE CONTAE FHINE  
GALL  
FINGAL COUNTY COUNCIL  
County Hall, Main Street,  
Swords, Co Dublin.  
K67 X8Y2  
Tel: 01 890 5000

PRESENT when the Seal of FINGAL COUNTY COUNCIL was affixed hereto :-  
MAYOR / NOMINATED EMPLOYEE  
CHIEF EXECUTIVE  
DIRECTOR OF SERVICES (ECONOMIC, ENTERPRISE, TOURISM &  
CULTURAL DEVELOPMENT  
DIRECTOR OF SERVICES (HOUSING DEPT.)  
Dated the 20<sup>th</sup> day of MARCH 2023

*Mayeod Lambert*  
*John Wray*

**FINGAL COUNTY COUNCIL  
COMPULSORY PURCHASE  
(Lands at Mayeston Hall &  
Mayeston Green, Dublin 11)  
ORDER 2023**

Title:  
**DEPOSIT MAP  
Sheet 1 of 1**

Drawn by: **MMcN**  
Checked by: **MMcN**

Date : **Jan 2023**  
Scale : **1 : 500 @ A1**  
Dwg. No.: **22-0236-PT-1001**  
Rev.: **Rev B**